



TOBACCO DOCK VENUE LTD


The Dock  
Tobacco Quay  
Wapping Lane  
London  
E1W 2SF

T: +44 (0) 207 680 4001  
www.tobaccodocklondon.com

Project: TOBACCO DOCK

Subject: GROUND FLOOR PLAN

Siteplan:


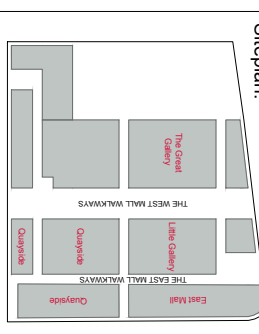


**Legend**

- Area not in use
- Fire Escape
- Service Corridor
- Electrical unit
- Fire Call Point
- Telephone Box
- Fire Hose
- Drain Pipe
- Water Point
- Waste Point
- Heaters
- Outdoor Bench

**SCALE**  
0 10 20  
1:1250  
date 26-09-2016

This drawing remains the property of Tobacco Dock Venue Ltd, and shall not be shown to any third party unless permission has been obtained in the form of written consent from the owner.  
IF IN DOUBT, ASK

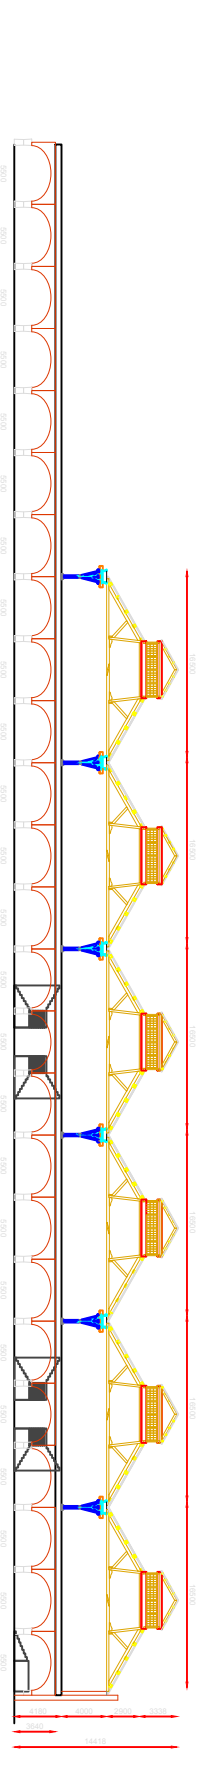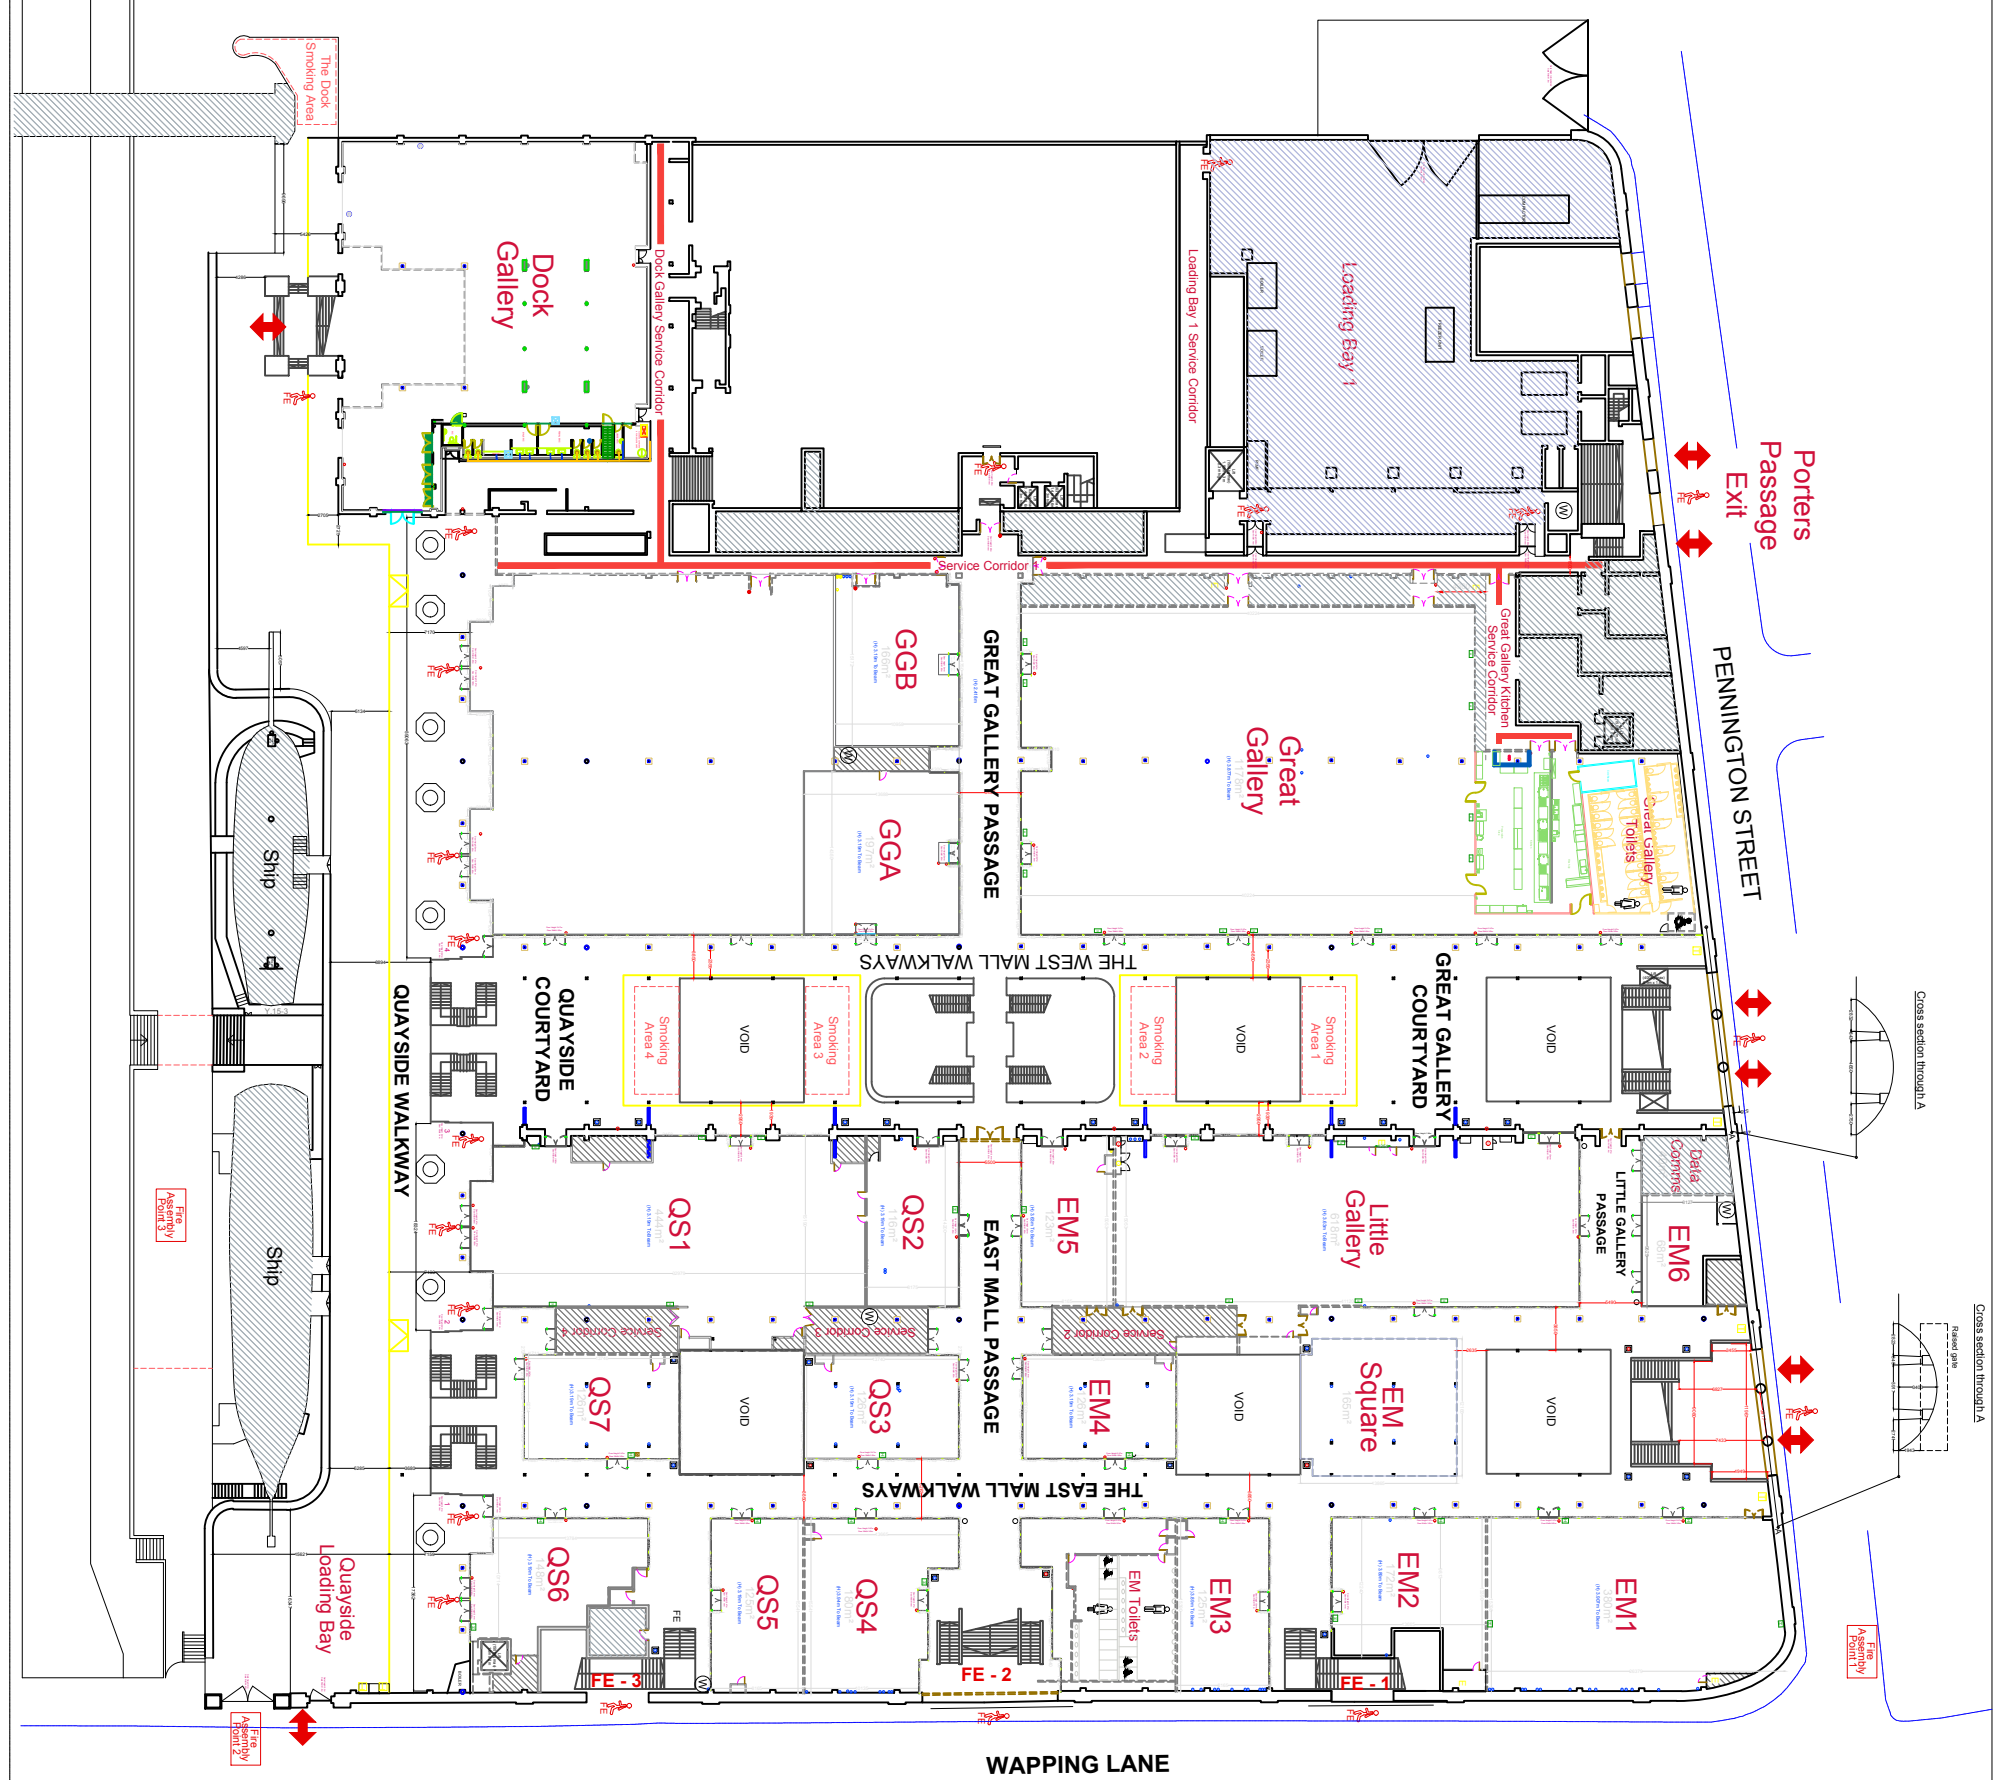

Side Elevations