







TOBACCO DOCK VENUE LTD

The Dock
Tobacco Quay
Wapping Lane
London
E1W 2SF

T: +44 (0) 207 680 4001
www.tobaccodocklondon.com

Project: TOBACCO DOCK
Subject: VAULTS FLOOR PLAN

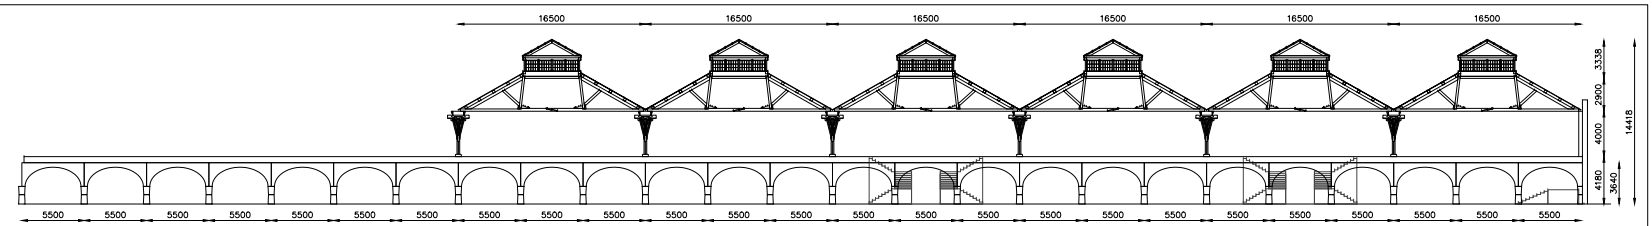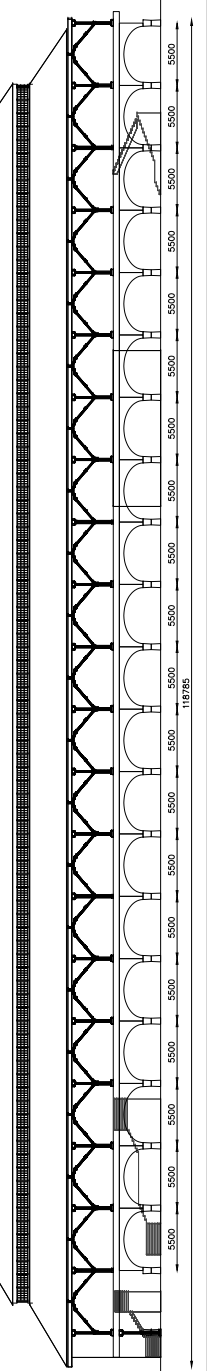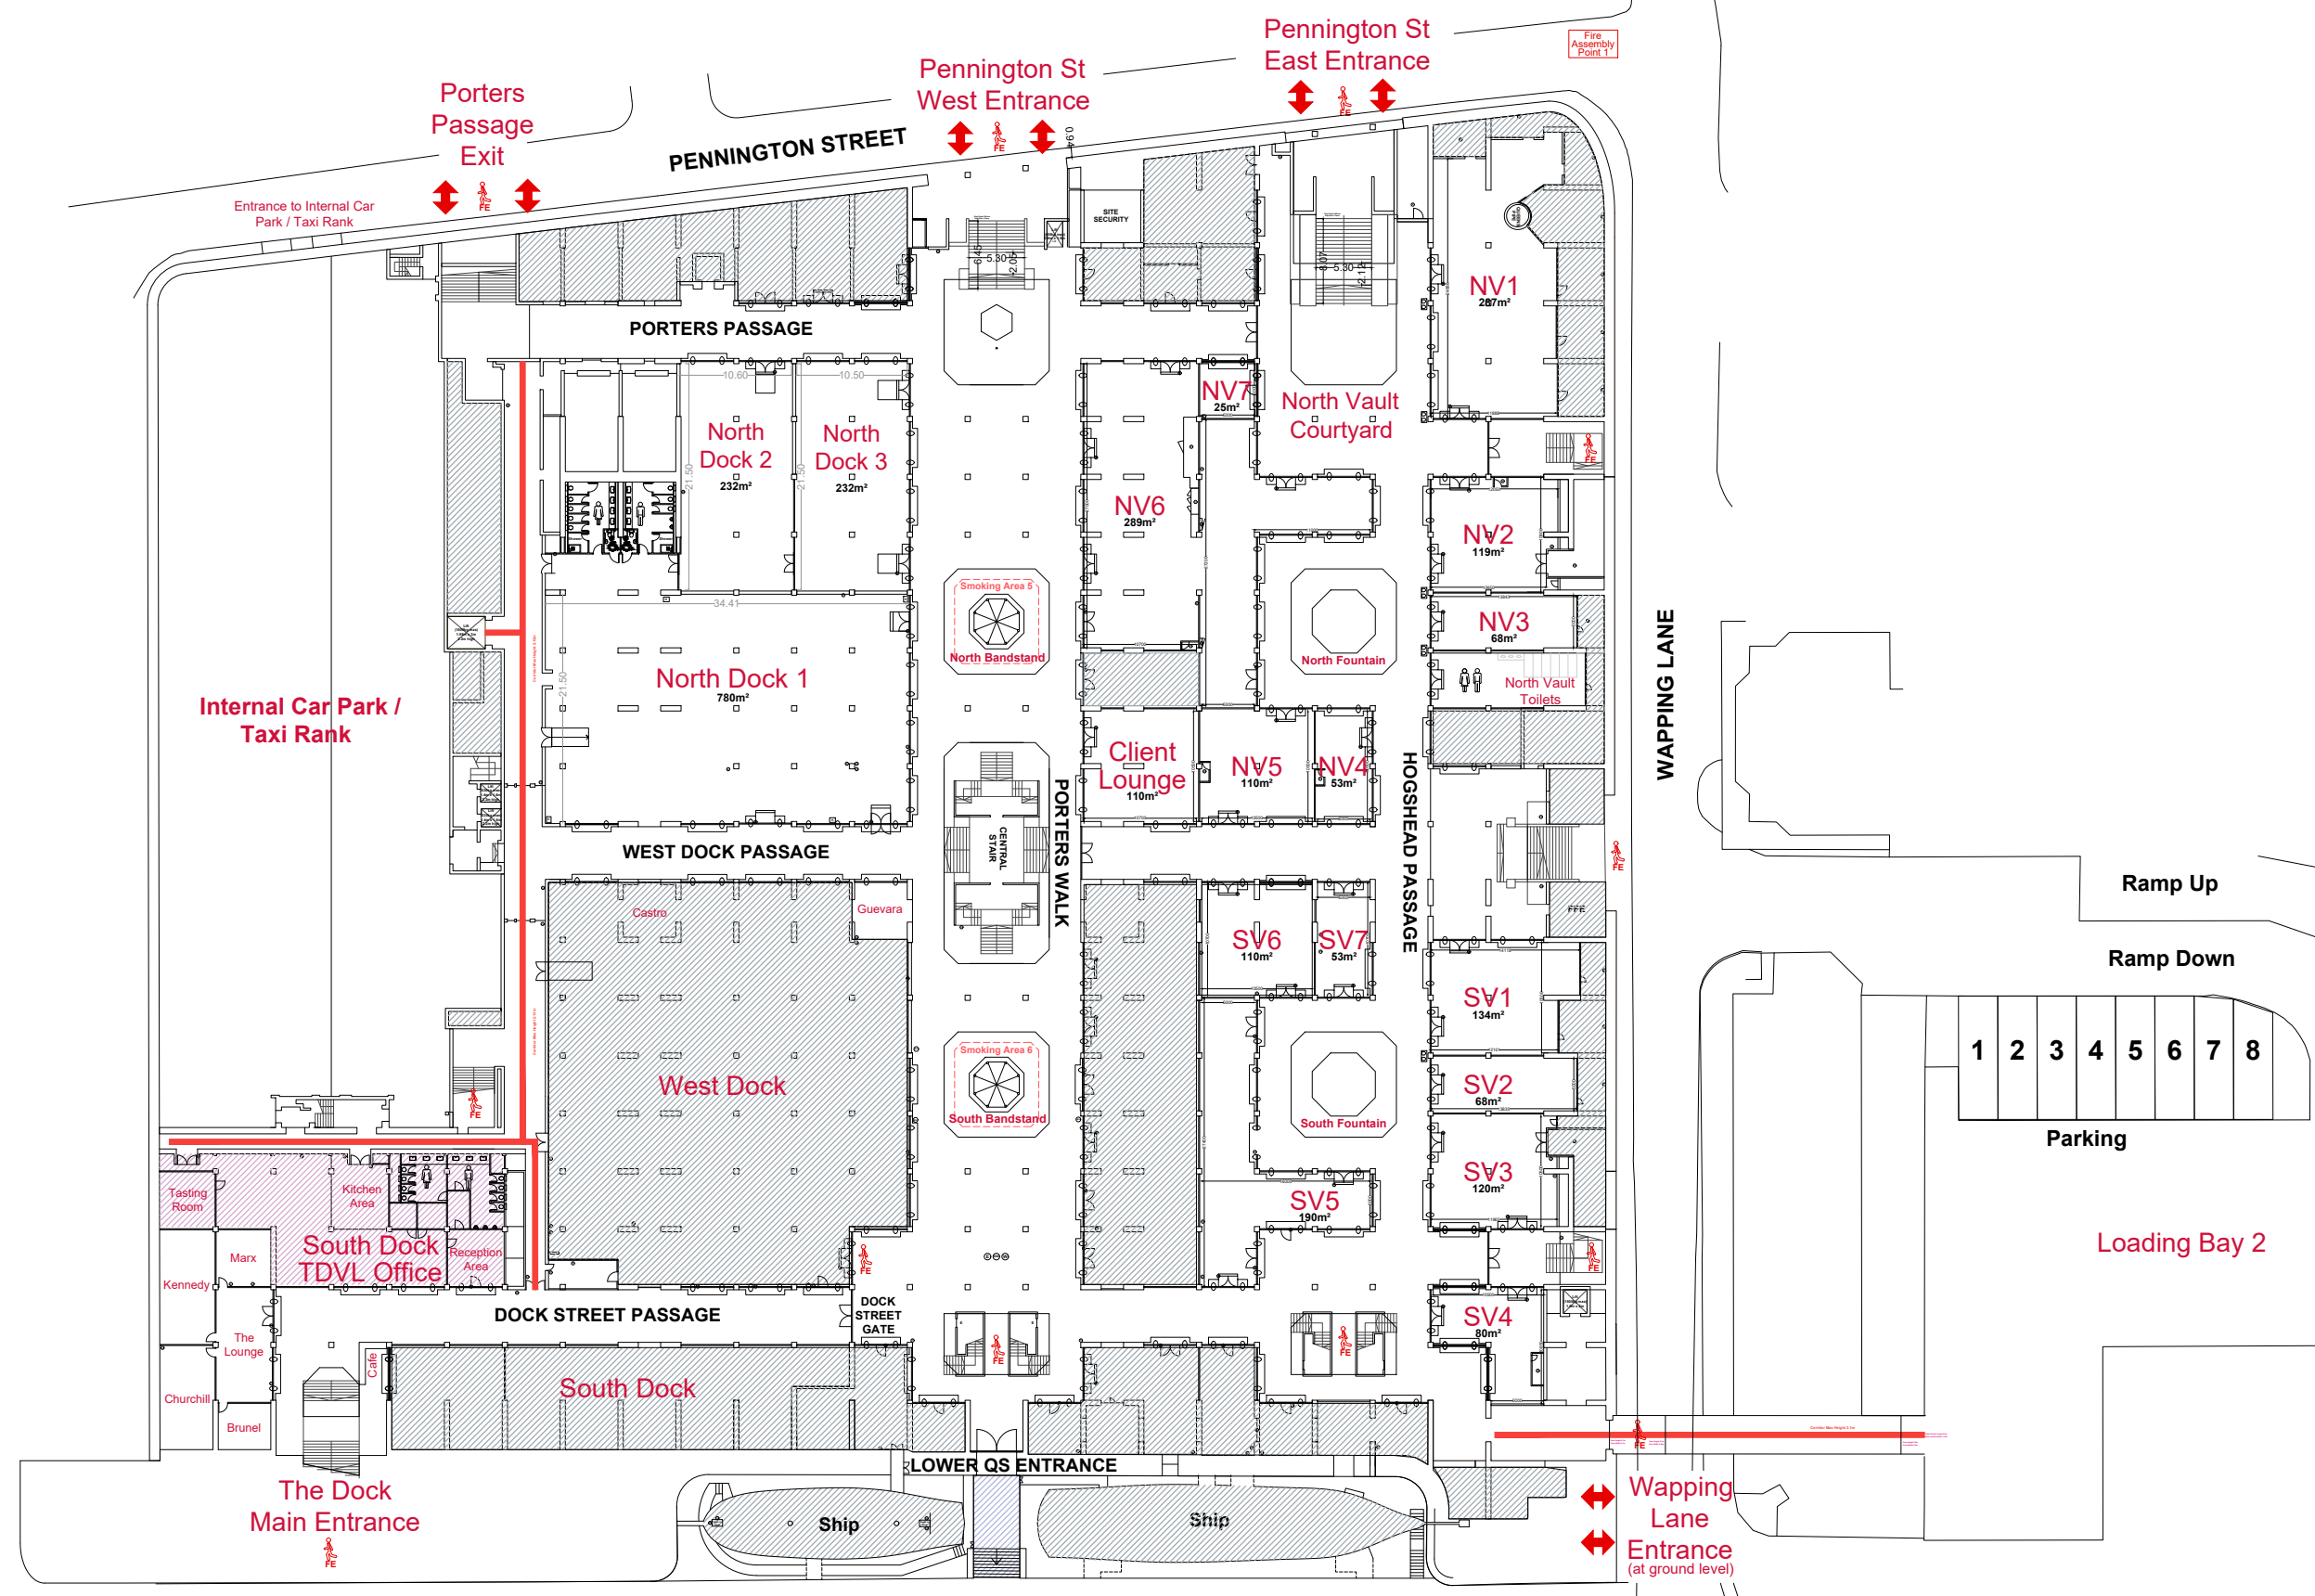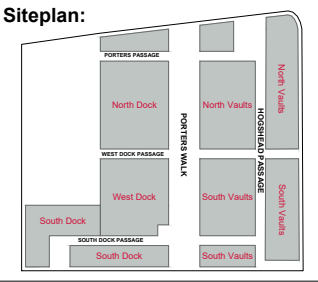

Legend

- Outdoor Area
- Fire Escape
- Service Corridor
- Electrical unit
- Fire Call Point
- Fire Hose
- Drain Pipe
- Water Point
- Waste Point
- Fan Coil Heater (Winter Only)
- EMT Heater

SCALE
0 1 2 3 4 5 10 20

date 6 January 2016

This drawing remains the property of Tobacco Dock Venue Ltd. and shall not be shown to any third party unless permission has been obtained in the form of written consent from the owner.
IF IN DOUBT, ASK

Side Elevations