



TOBACCO DOCK VENUE LTD



The Dock
Tobacco Quay
Wapping Lane
London
E1W 2SF

T: +44 (0) 207 680 4001
www.tobaccodocklondon.com



Project: TOBACCO DOCK

Subject: GROUND FLOOR PLAN


Siteplan:

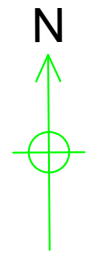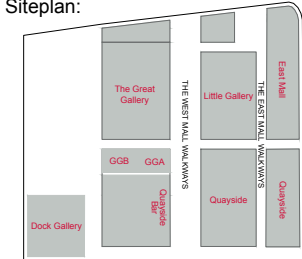

WAPPING LANE

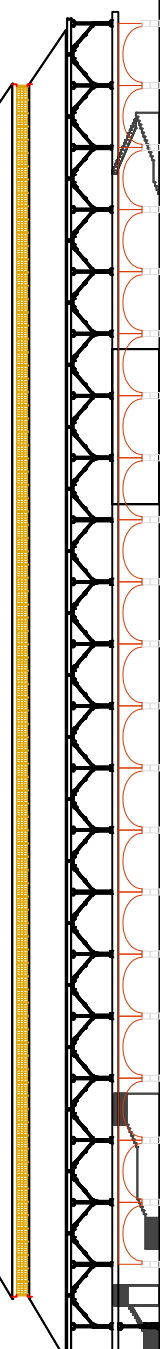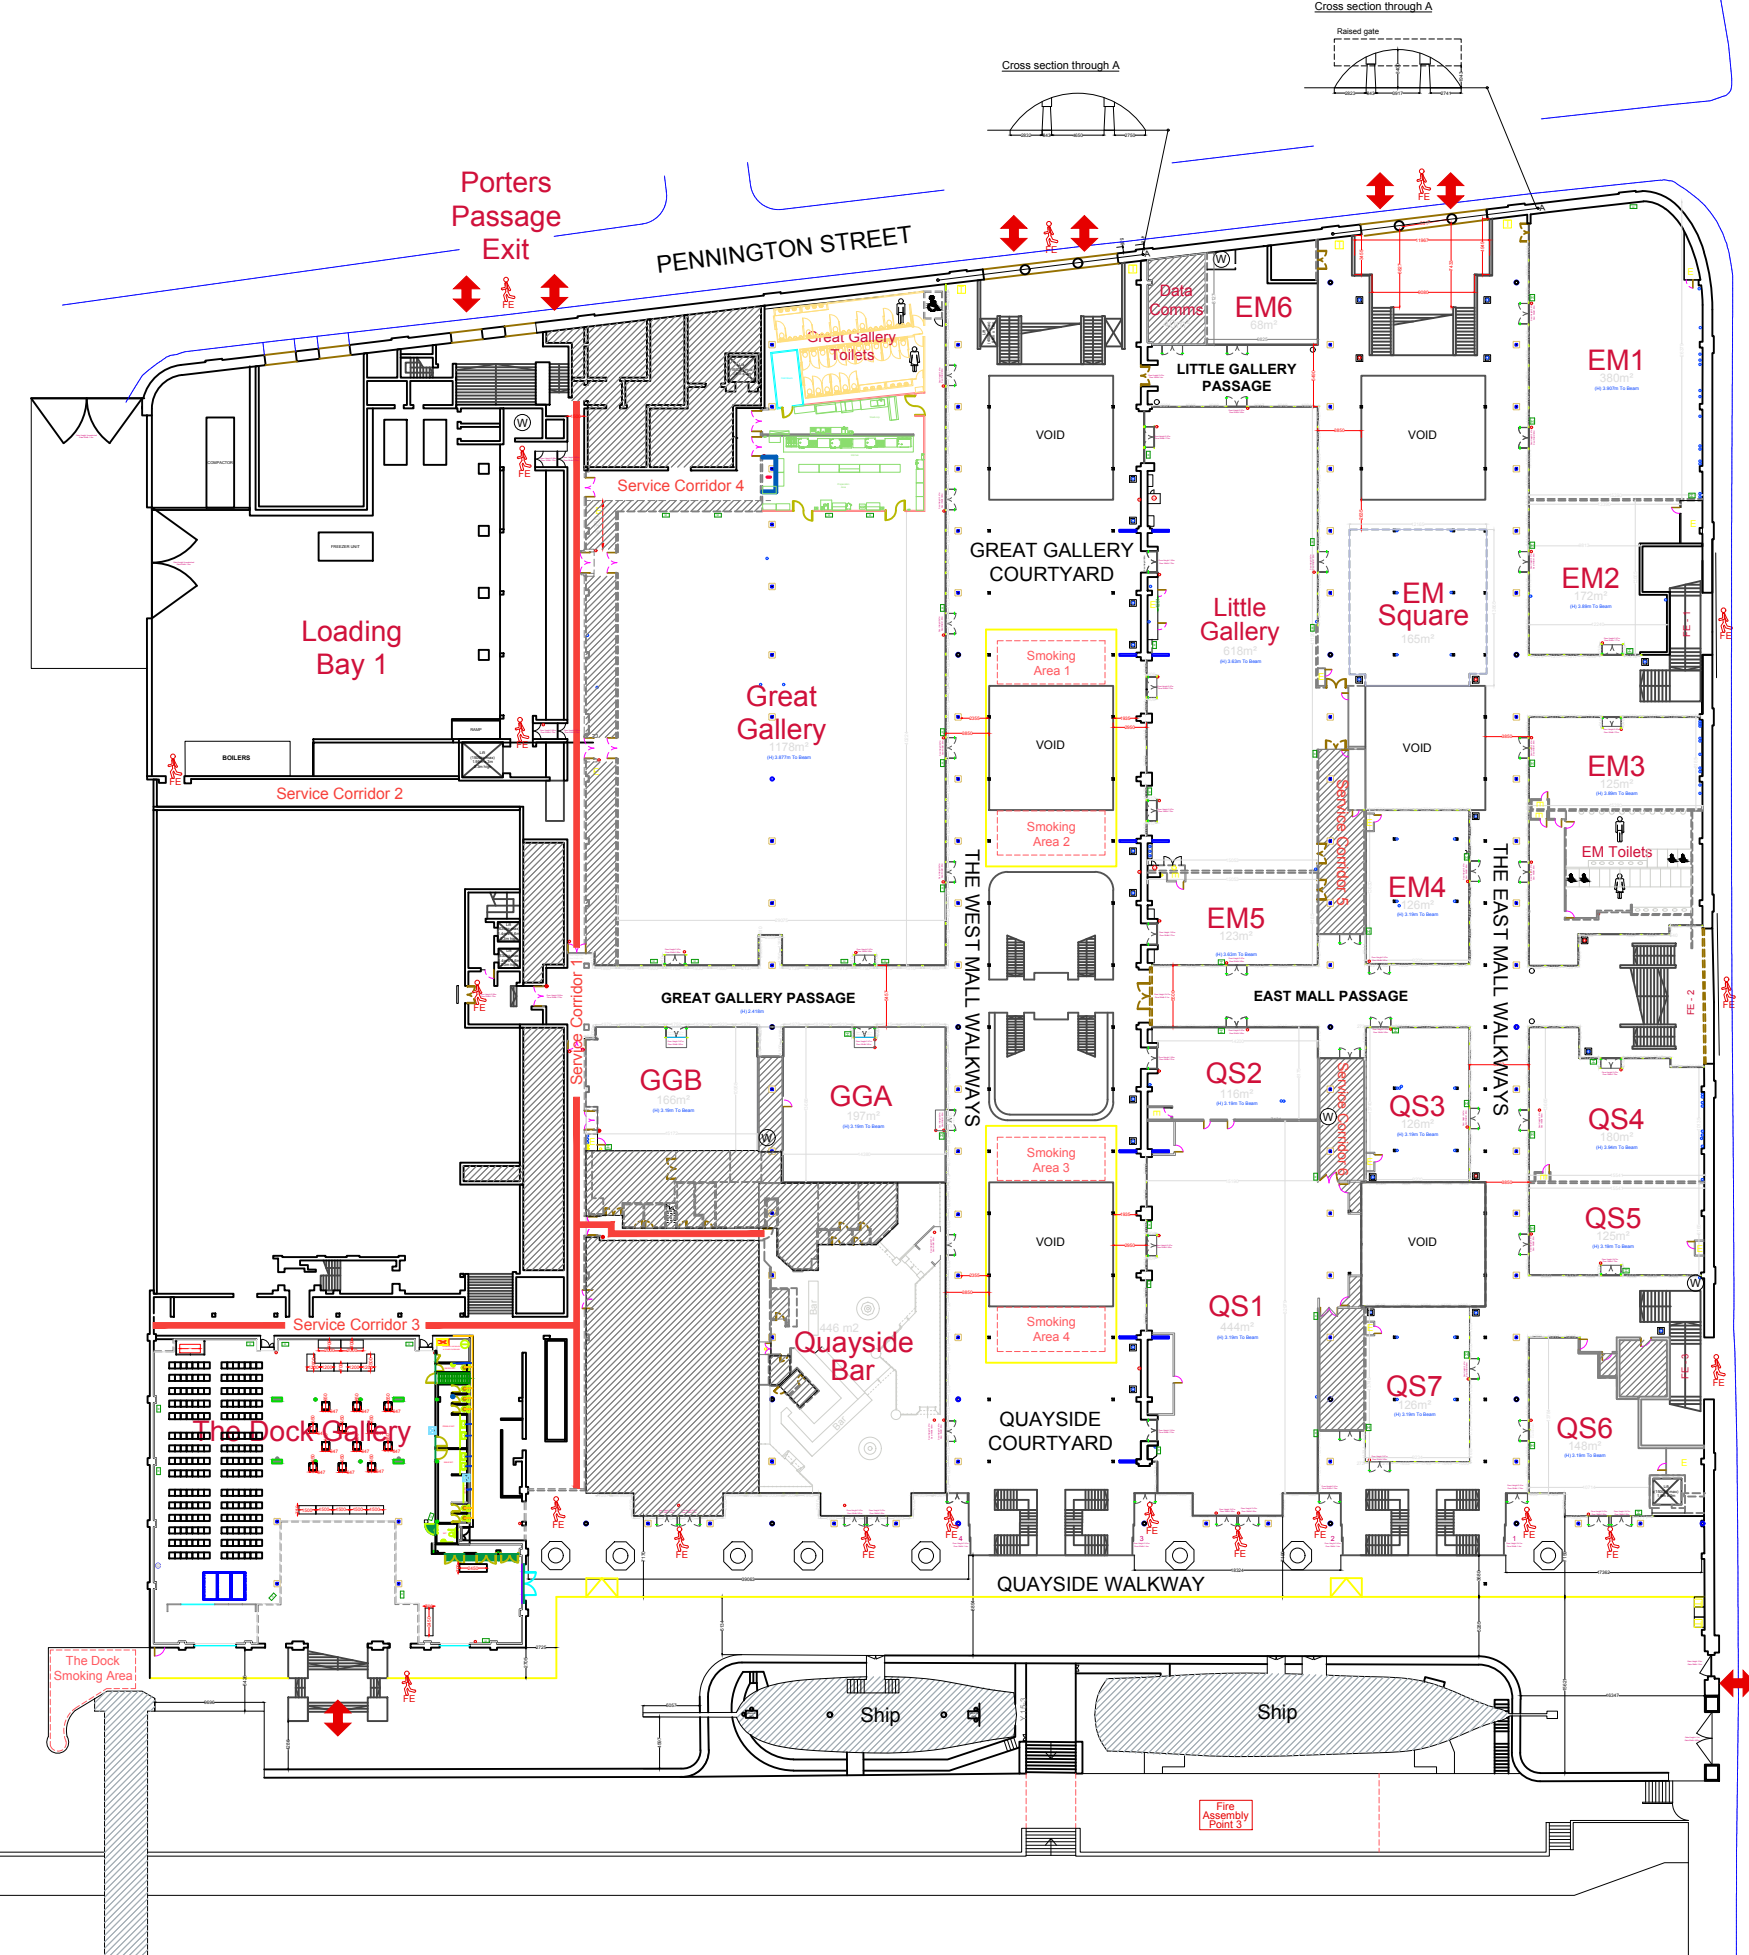

Side Elevations

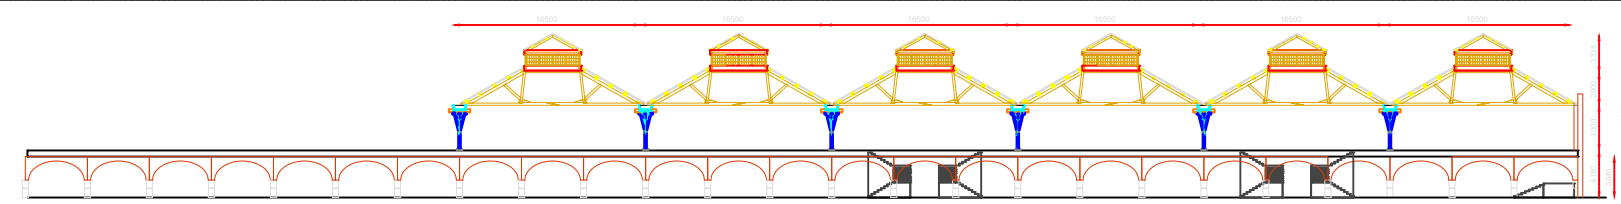


Legend

- Area not in use
- Fire Escape
- Service Corridor
- Electrical unit
- Fire Call Point
- Telephone Box
- Fire Hose
- Drain Pipe
- Water Point
- Waste Point
- Heaters
- Cooler
- Outdoor Bench

While we do not doubt the floor plan accuracy, TDVL do not make any guarantee that these measurements are 100% accurate due to the nature of the building. TDVL advise that any detailed measurements are taken by the user when required.

This drawing remains the property of Tobacco Dock Venue Ltd. and shall not be shown to any third party unless permission has been obtained in the form of written consent from the owner. IF IN DOUBT, ASK

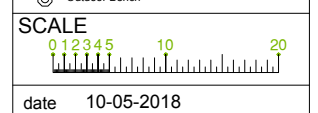

date 10-05-2018