




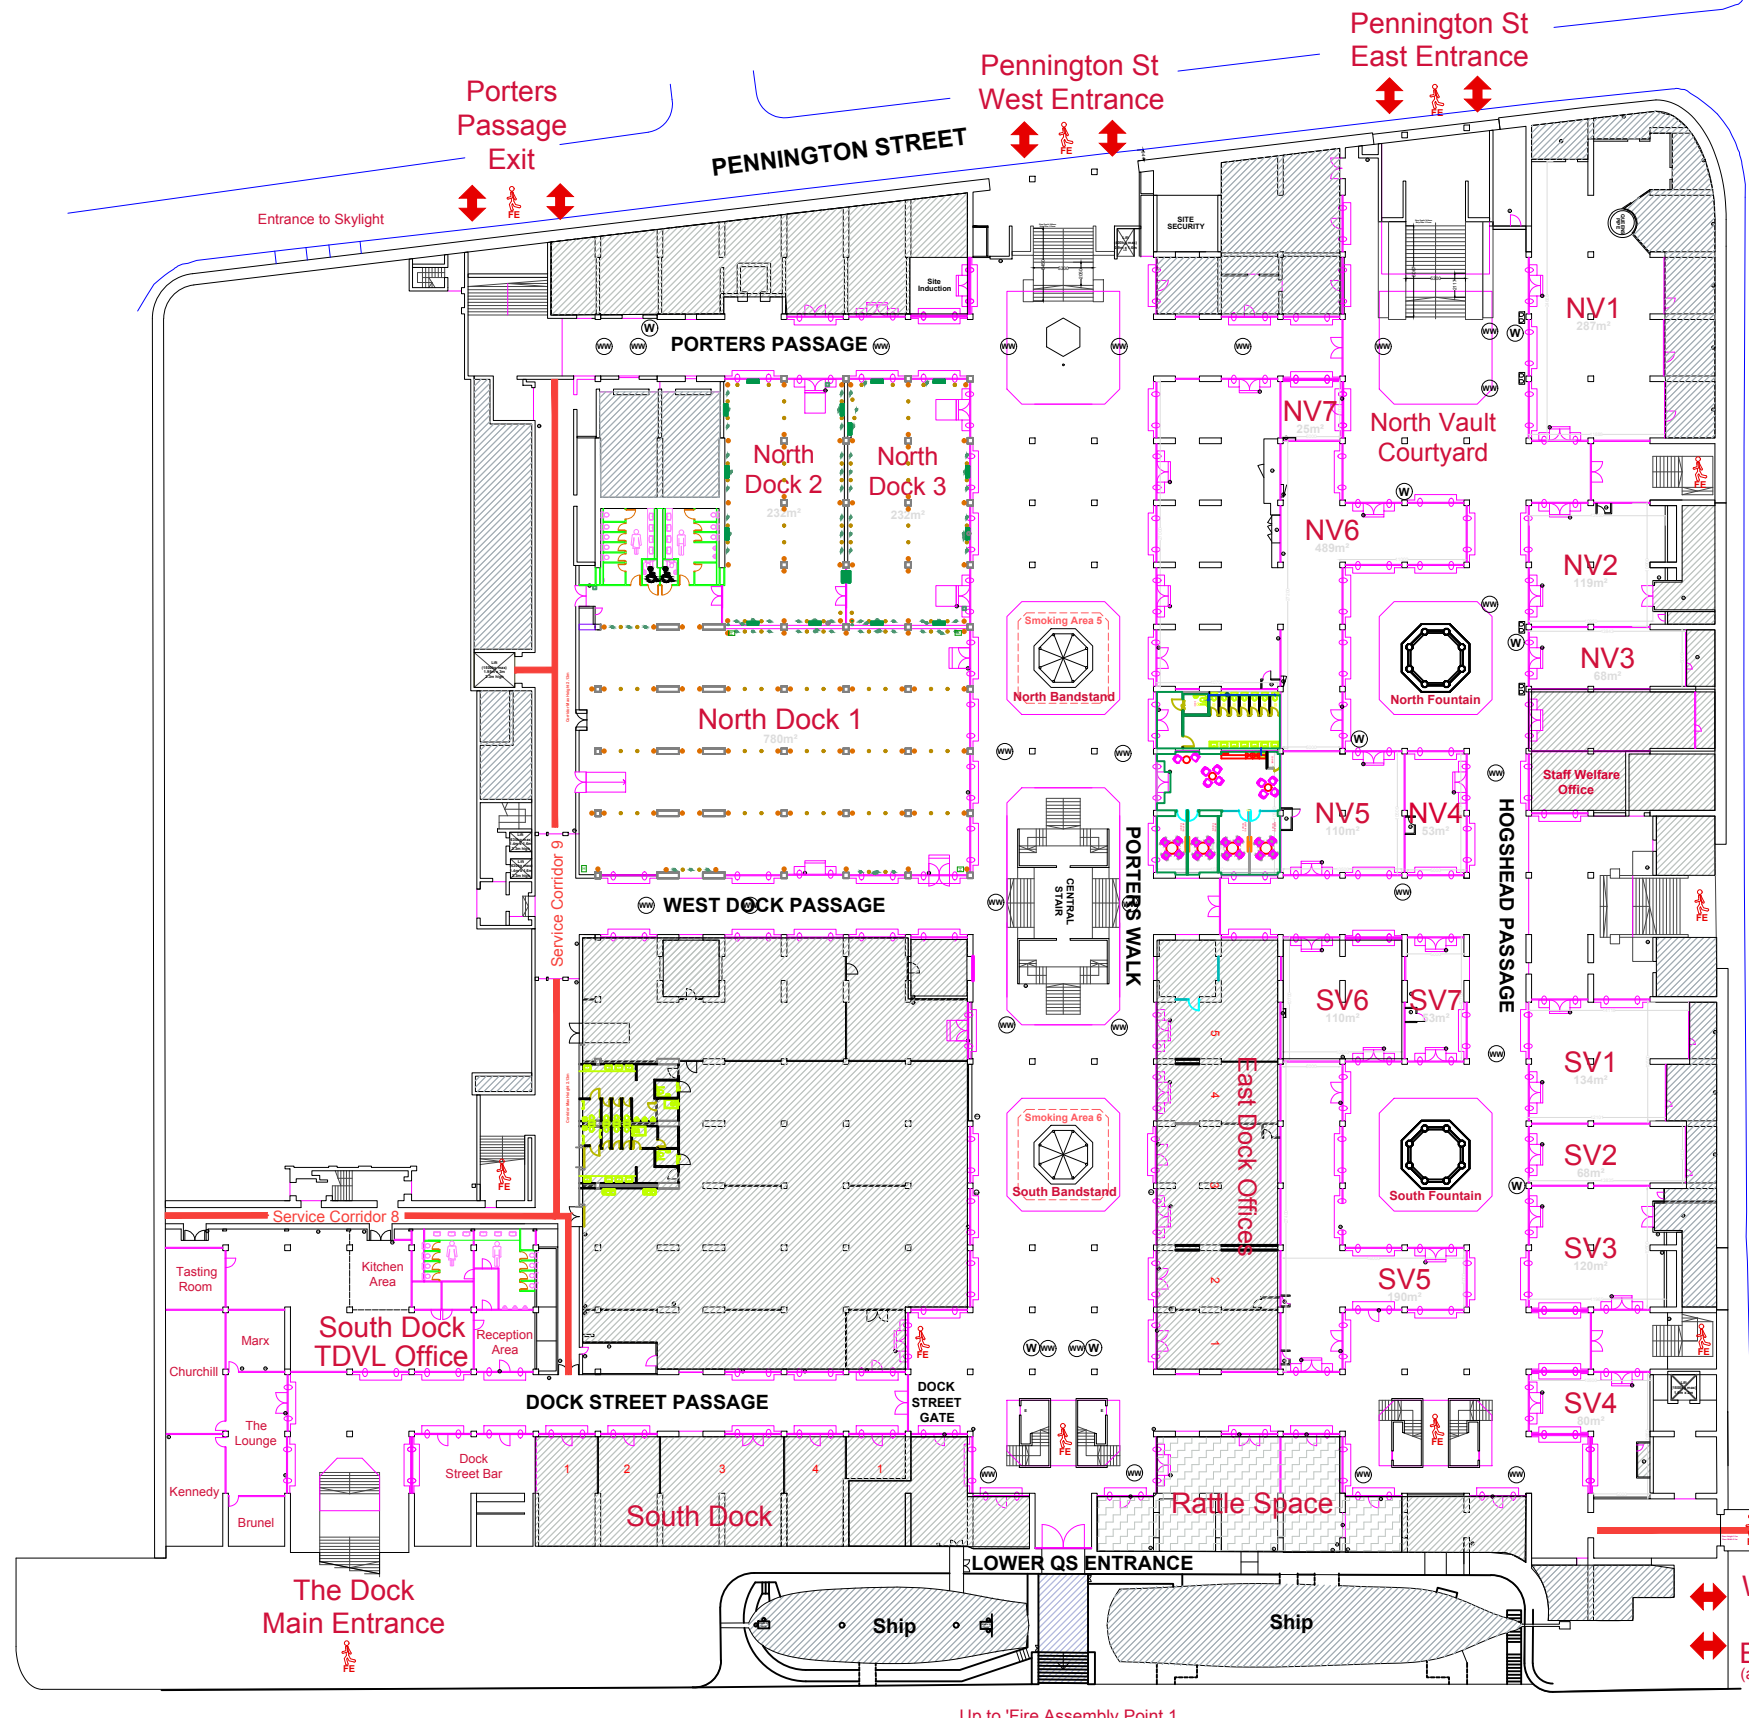


TOBACCO DOCK VENUE LTD
 The Dock
 Tobacco Quay
 Wapping Lane
 London
 E1W 2SF
 T: +44 (0) 207 680 4001
 www.tobaccodocklondon.com


Project: TOBACCO DOCK
Subject: VAULTS FLOOR PLAN

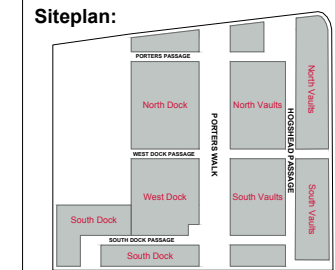

WAPPING LANE

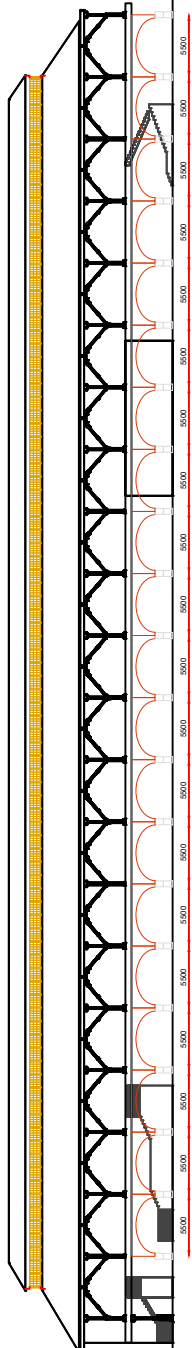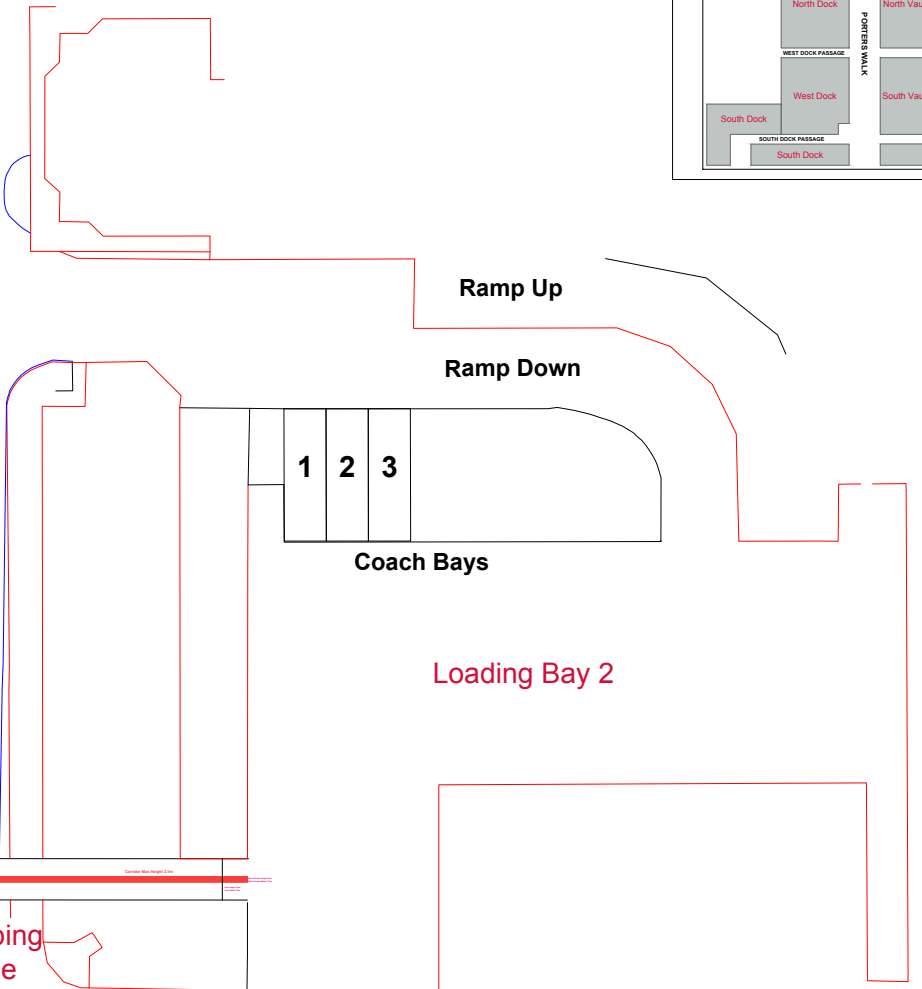

Side Elevations

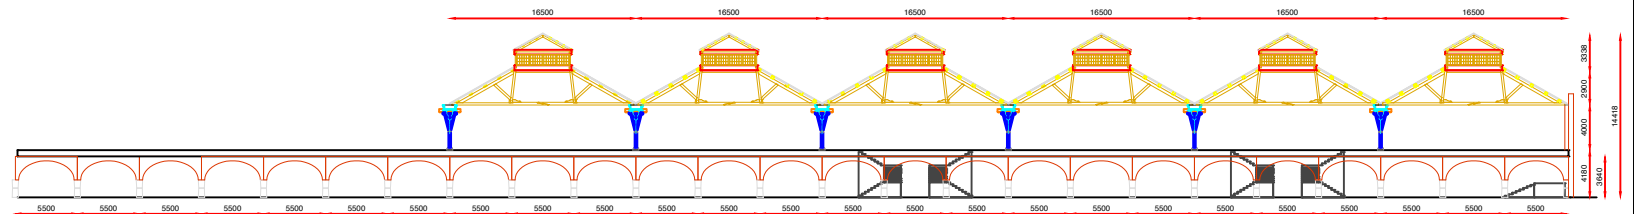

While we do not doubt the floor plan accuracy, TDVL do not make any guarantee that these measurements are 100% accurate due to the nature of the building. TDVL advise that any detailed measurements are taken by the user when required.

This drawing remains the property of Tobacco Dock Venue Ltd. and shall not be shown to any third party unless permission has been obtained in the form of written consent from the owner. IF IN DOUBT, ASK

Legend

- Area not in use
- Fire Escape
- Service Corridor
- Electrical unit
- Fire Call Point
- Fire Hose
- Drain Pipe
- Water Point
- Waste Point
- EMT Heater
- HVAC Unit

SCALE
 0 1 2 3 4 5 10 20

date 10-05-2018